



NOTE: DESIGN CROSS-SECTION DOES NOT INCLUDE ADVANCE FILL,  
CONSTRUCTION CROSS-SECTION INCLUDES ADVANCE FILL.

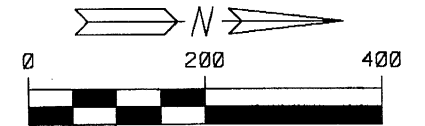


GRAPHIC SCALE IN FEET

HILLSBORO BEACH

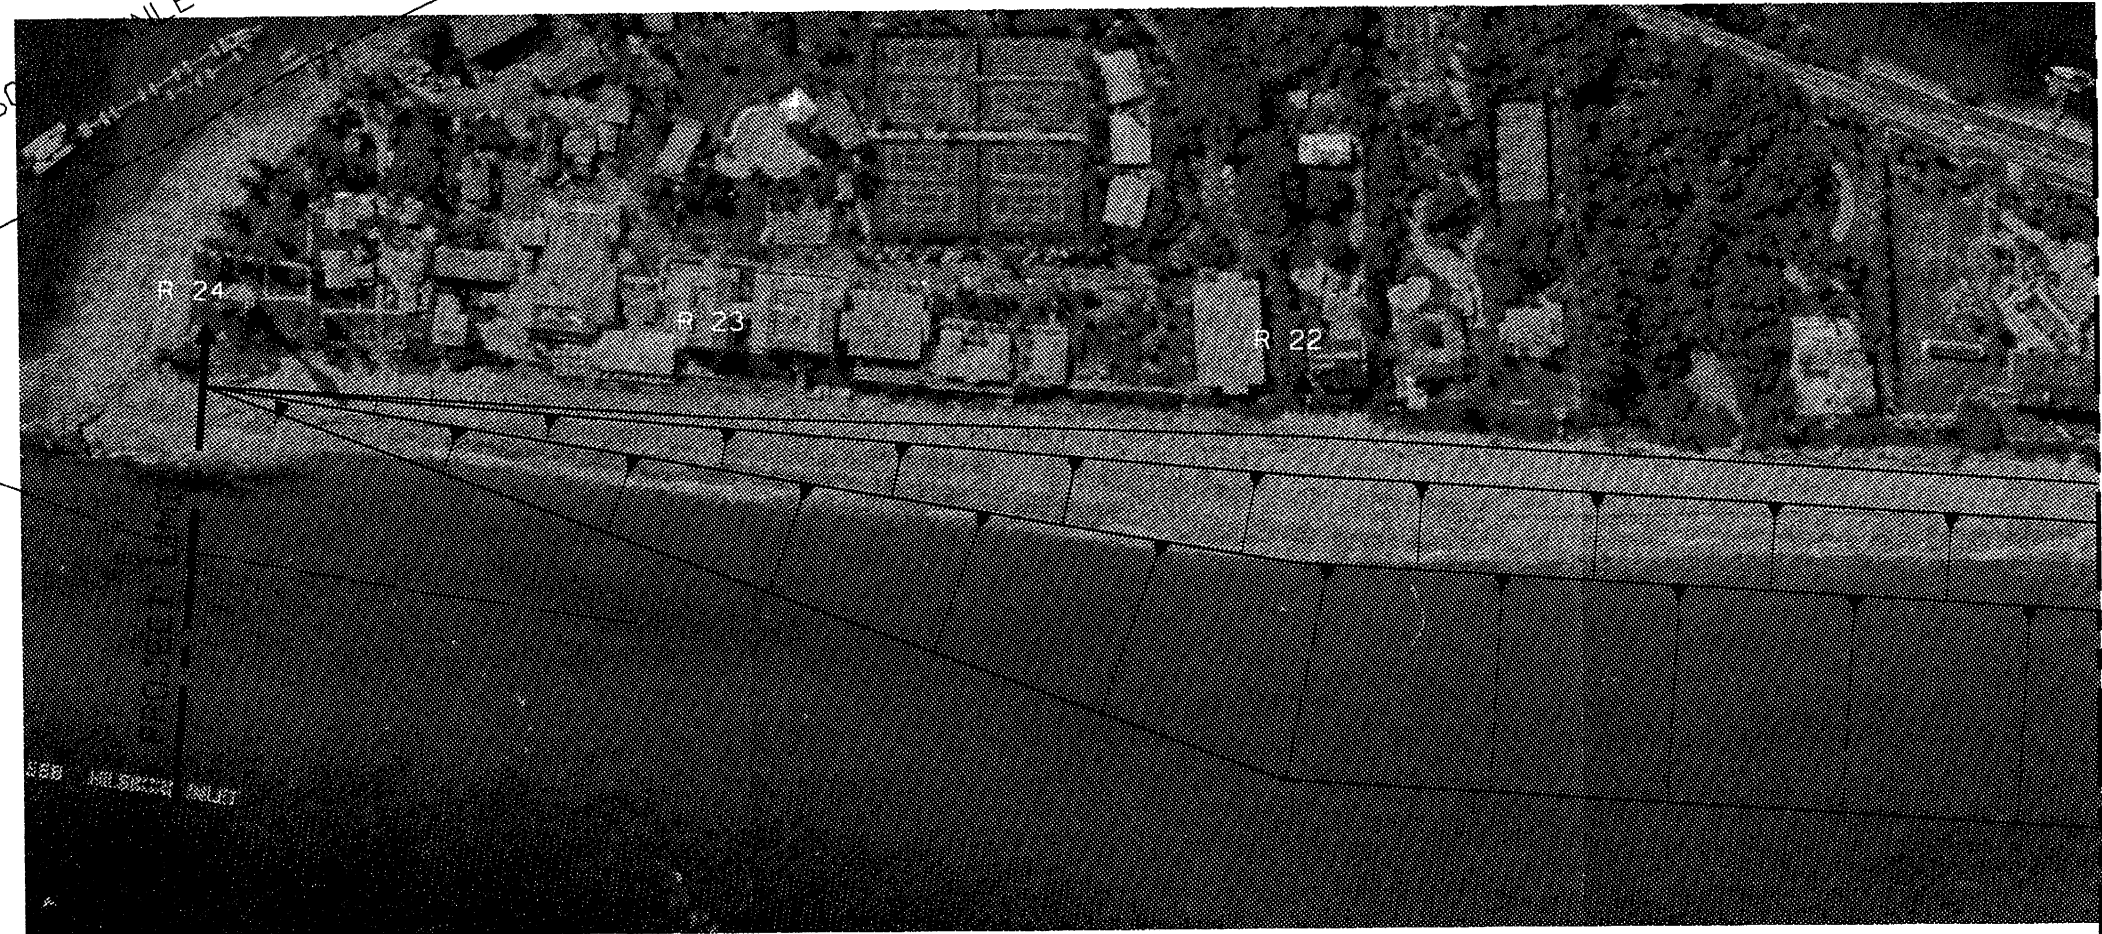


MATCHLINE PLATE D-40

ATLANTIC OCEAN


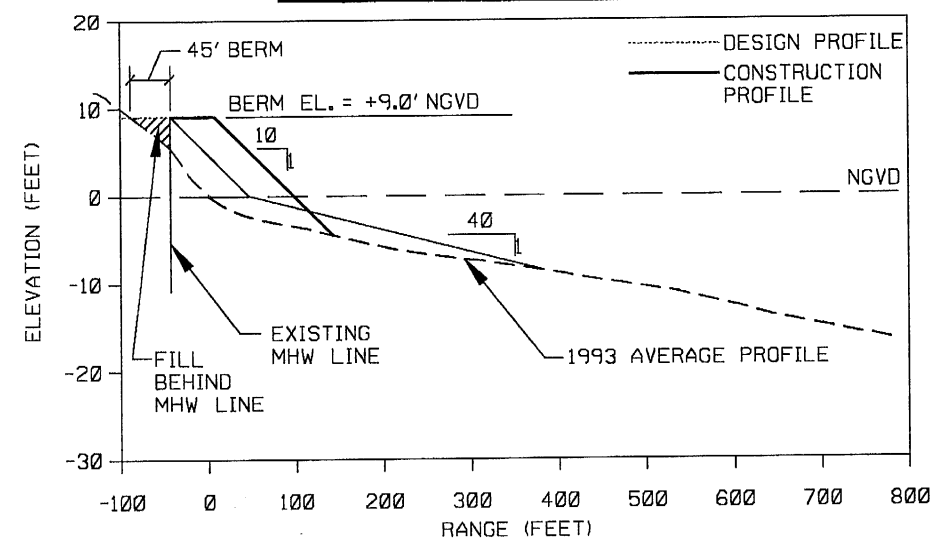


AVERAGE DESIGN BEACH CROSS-SECTION

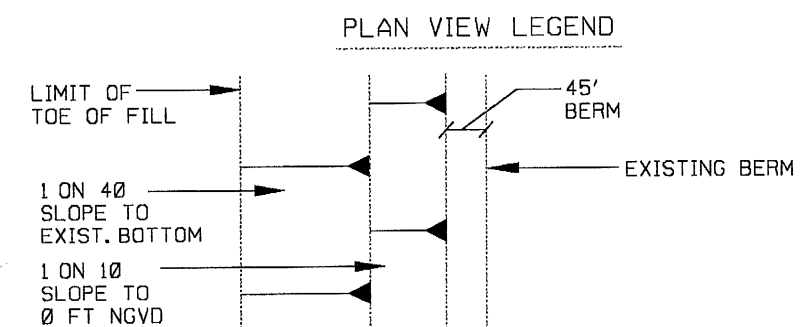


COAST OF FLORIDA  
EROSION AND STORM EFFECTS STUDY, REGION III  
SELECTED PLAN-DEERFIELD BEACH  
& HILLSBORO BEACH  
SCALES AS SHOWN  
DEPARTMENT OF THE ARMY  
JACKSONVILLE DISTRICT, CORPS OF ENGINEERS  
JACKSONVILLE, FLORIDA  
TO ACCOMPANY GENERAL DESIGN MEMO.,  
DATED :  
FILE NO.

MATCHLINE PLATE D-43

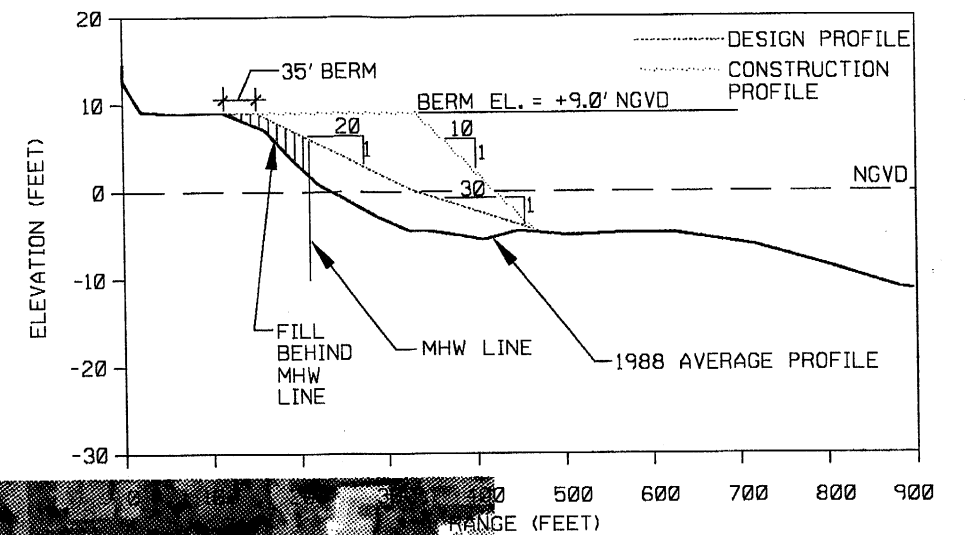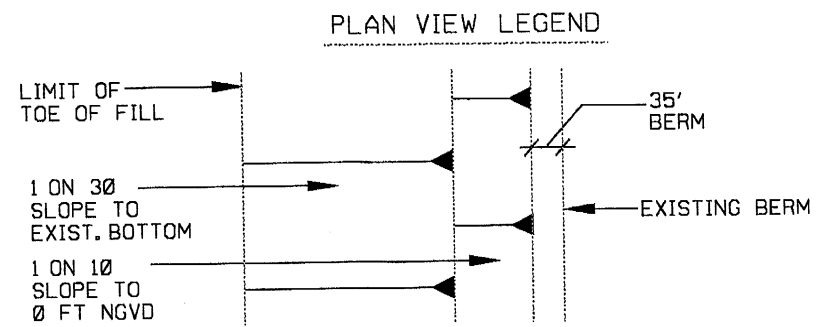

ATLANTIC OCEAN

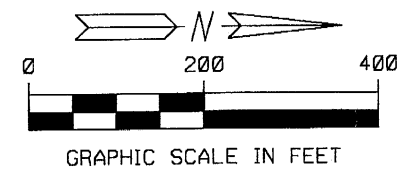

NOTE: DESIGN CROSS-SECTION DOES NOT INCLUDE ADVANCE FILL,  
CONSTRUCTION CROSS-SECTION INCLUDES ADVANCE FILL.

COAST OF FLORIDA  
 EROSION AND STORM EFFECTS STUDY, REGION III  
 SELECTED PLAN  
 POMPANO/LAUDERDALE-BY-THE-SEA  
 SCALES AS SHOWN  
 DEPARTMENT OF THE ARMY  
 JACKSONVILLE DISTRICT, CORPS OF ENGINEERS  
 JACKSONVILLE, FLORIDA  
 TO ACCOMPANY GENERAL DESIGN MEMO.,  
 DATED :  
 FILE NO.

PLATE D-42